



SECTION A-A WELL STREAM CULVERT UPGRADE UNDER CRESCENT PLACE

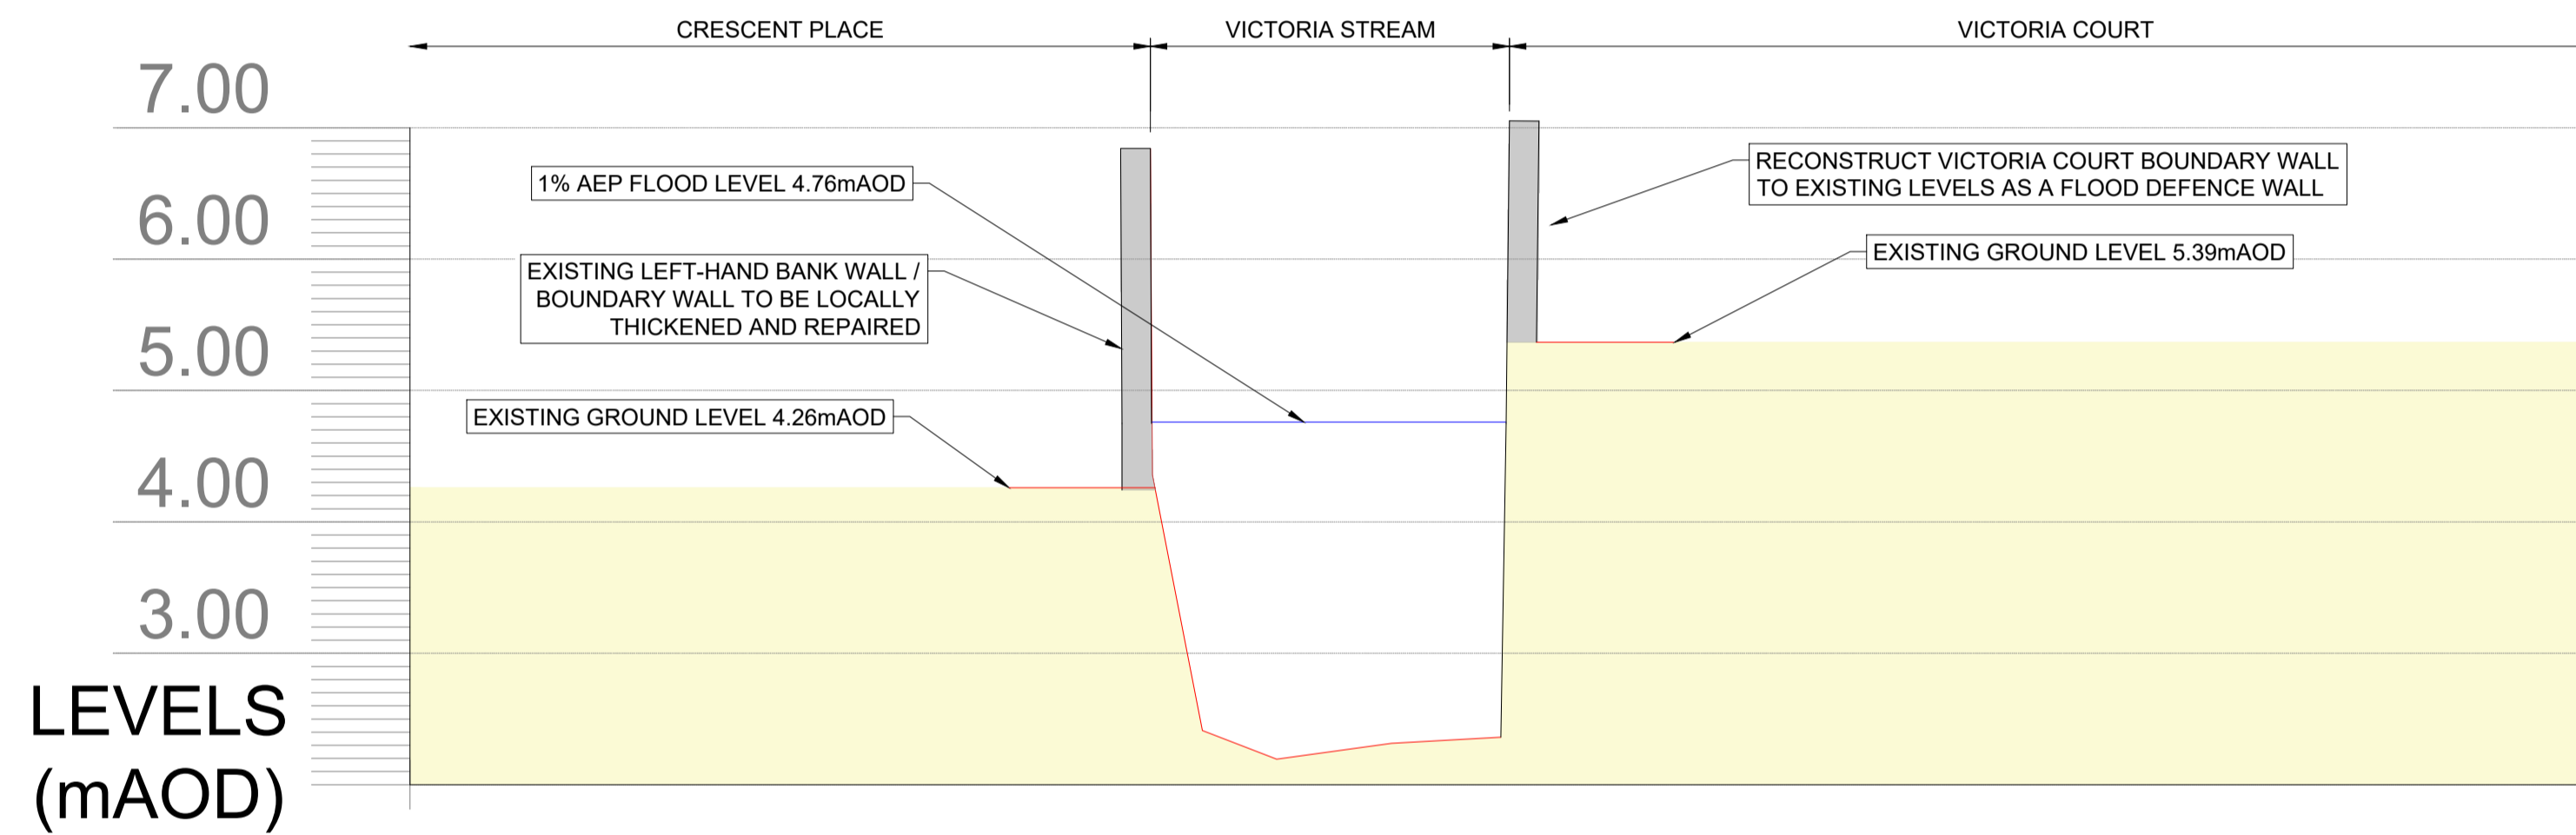

SECTION B-B VICTORIA STREAM DOWNSTREAM OF SERVICES CROSSINGS

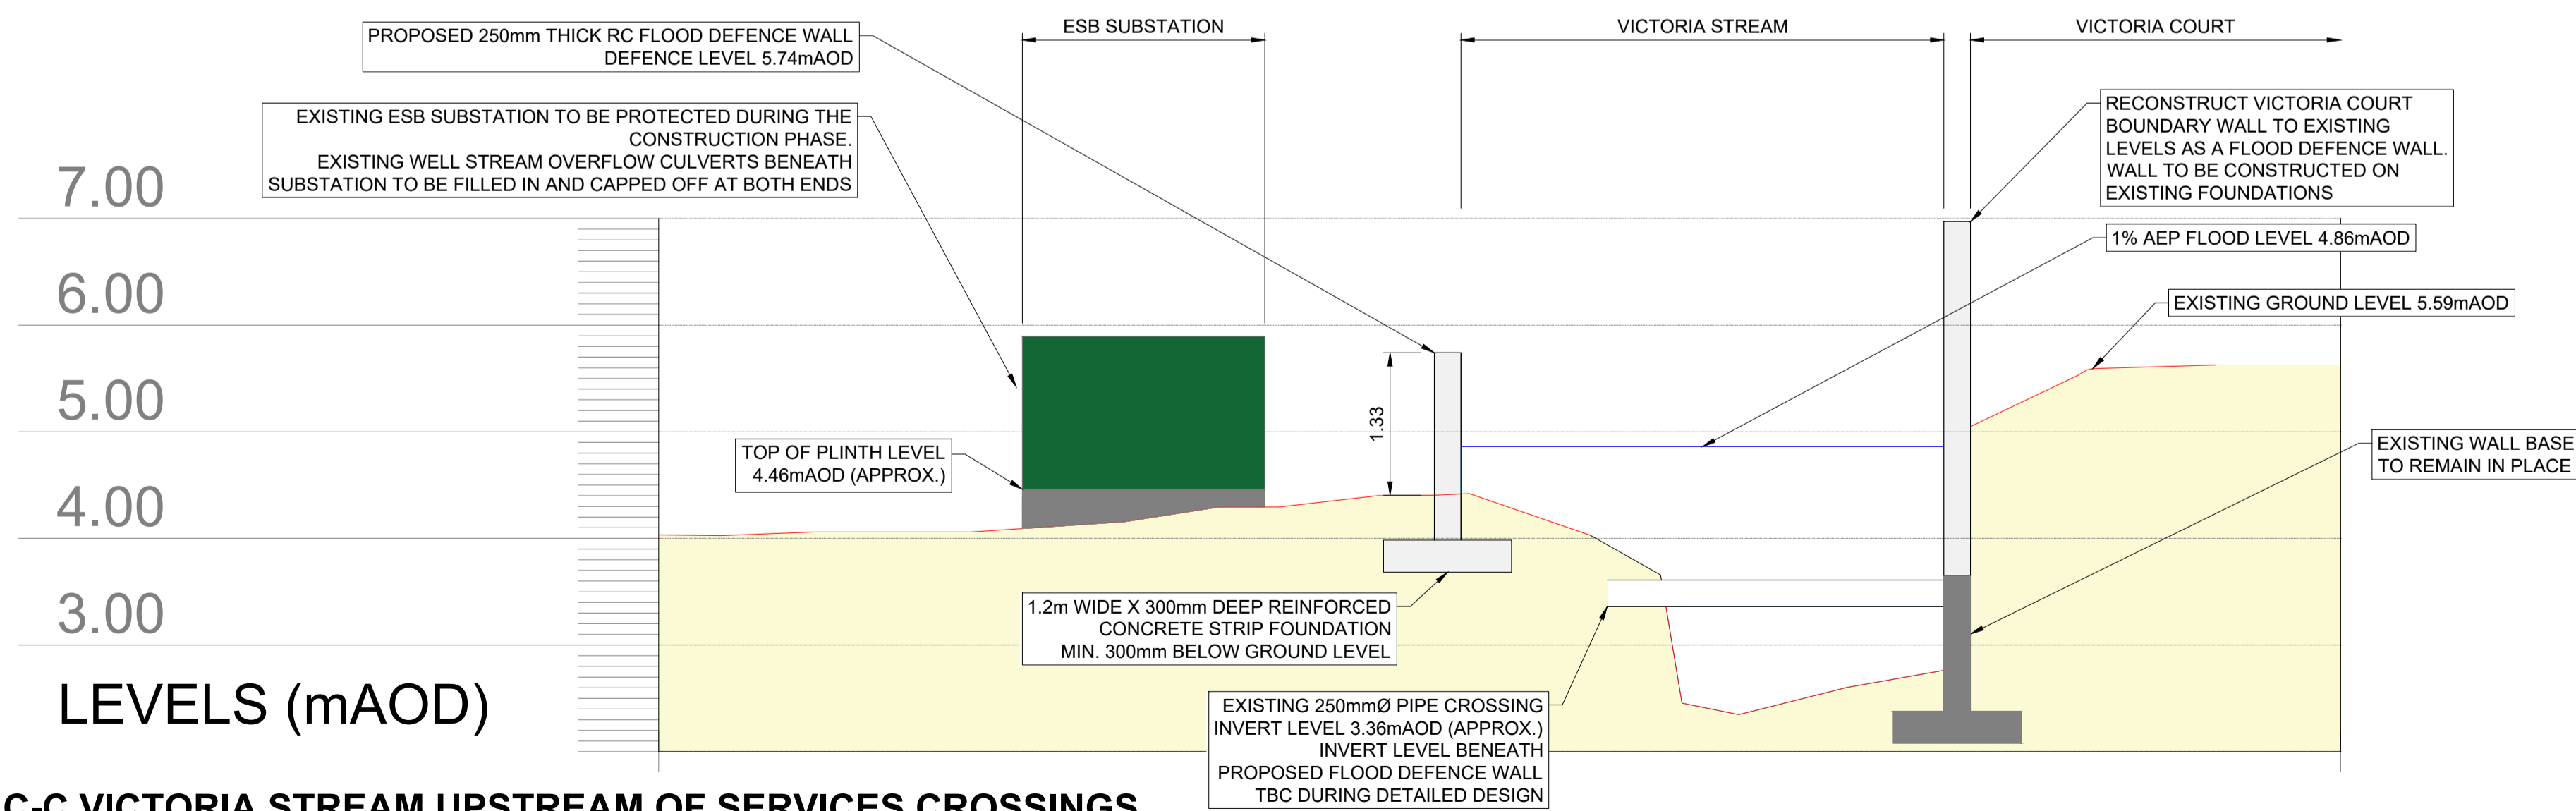

SECTION C-C VICTORIA STREAM UPSTREAM OF SERVICES CROSSINGS

1			
2			
No.	Construction Risk	Maintenance Risk	Demolition Risk

In addition to the hazards/risks normally associated with the types of work detailed on this drawing take note of the above.

SAFETY, HEALTH AND ENVIRONMENTAL INFORMATION BOX

DRAWING NOTES

- ALL DIMENSIONS SHOWN ARE IN METRES UNLESS OTHERWISE STATED AND LEVELS IN METRES ABOVE ORDNANCE DATUM.
- DO NOT SCALE FROM THIS DRAWING. ALL DIMENSIONS MUST BE CHECKED/VERIFIED ON SITE.
- ANY DISCREPANCIES NOTED ON SITE ARE TO BE REPORTED TO THE ENGINEER IMMEDIATELY.
- THE LOCATIONS OF ANY KNOWN SERVICES SHOWN ON THIS DRAWING ARE APPROXIMATE AND FOR GUIDANCE ONLY. THE CONTRACTOR WILL CONFIRM THE LOCATION OF ANY SERVICES PRIOR TO THE COMMENCEMENT OF ANY WORKS.
- THIS DRAWING IS NOT TO BE USED FOR CONSTRUCTION.
- THE ELECTRONIC VERSION OF THIS DRAWING IS NOT TO BE USED FOR SETTING OUT.

REFERENCE DRAWINGS

19109-JBAI-XX-XX-DR-C-02106 FLOOD DEFENCES VICTORIA COURT

FLOOD DEFENCE LEVEL - VICTORIA STREAM / WELL STREAM / WESTERN TRIBUTARY			
REPORTING POINT LOCATION	1% AEP FLOOD LEVEL (mAOD)	DEFENCE LEVEL (mAOD)	DEFENCE MEASURE
P2 (UPSTREAM OF SERVICE CROSSINGS ON VICTORIA STREAM)	4.86	6.97	WALL
P7 (BOUNDARY WALLS ON VICTORIA STREAM)	4.76	6.97	WALL

C02	Comments	FOR PLANNING SUBMISSION.
Rev.:	Date	24/06/24
	Drawn	PB
	Designed	PB
	Checked	MOD
	Approved	MOD
Client Approval		
A - Approved		
B - Approved with Revisions		
C - Do Not Use		

24 Grove Island
Cortally
Limerick
Ireland
V94 312N

T +353 (0)61 345 463
E info@jbaconsulting.com
www.jbaconsulting.com
Twitter @JBAConsulting

JBA consulting

Project **KILKEE FLOOD RELIEF SCHEME**

Title **FLOOD DEFENCES VICTORIA COURT CROSS-SECTIONS**

Client **CLARE COUNTY COUNCIL**

The property of this drawing and design vested in Jeremy Benn Associates Ltd. It shall not be reproduced in whole or in part, nor disclosed to a third party, without the prior written consent of Jeremy Benn Associates Ltd.

Drawn:	PB	24/06/2024	Designed:	PB	24/06/2024
Checked:	MOD	24/06/2024	Approved:	MOD	24/06/2024
Project Reference:	2019s1431 / CGD		Scale:	1:50 @ A1	
Drawing Number:	19109-JBAI-XX-XX-DR-C-02111		Status:	A3	Revision: C02
					Sheet Size: A1