
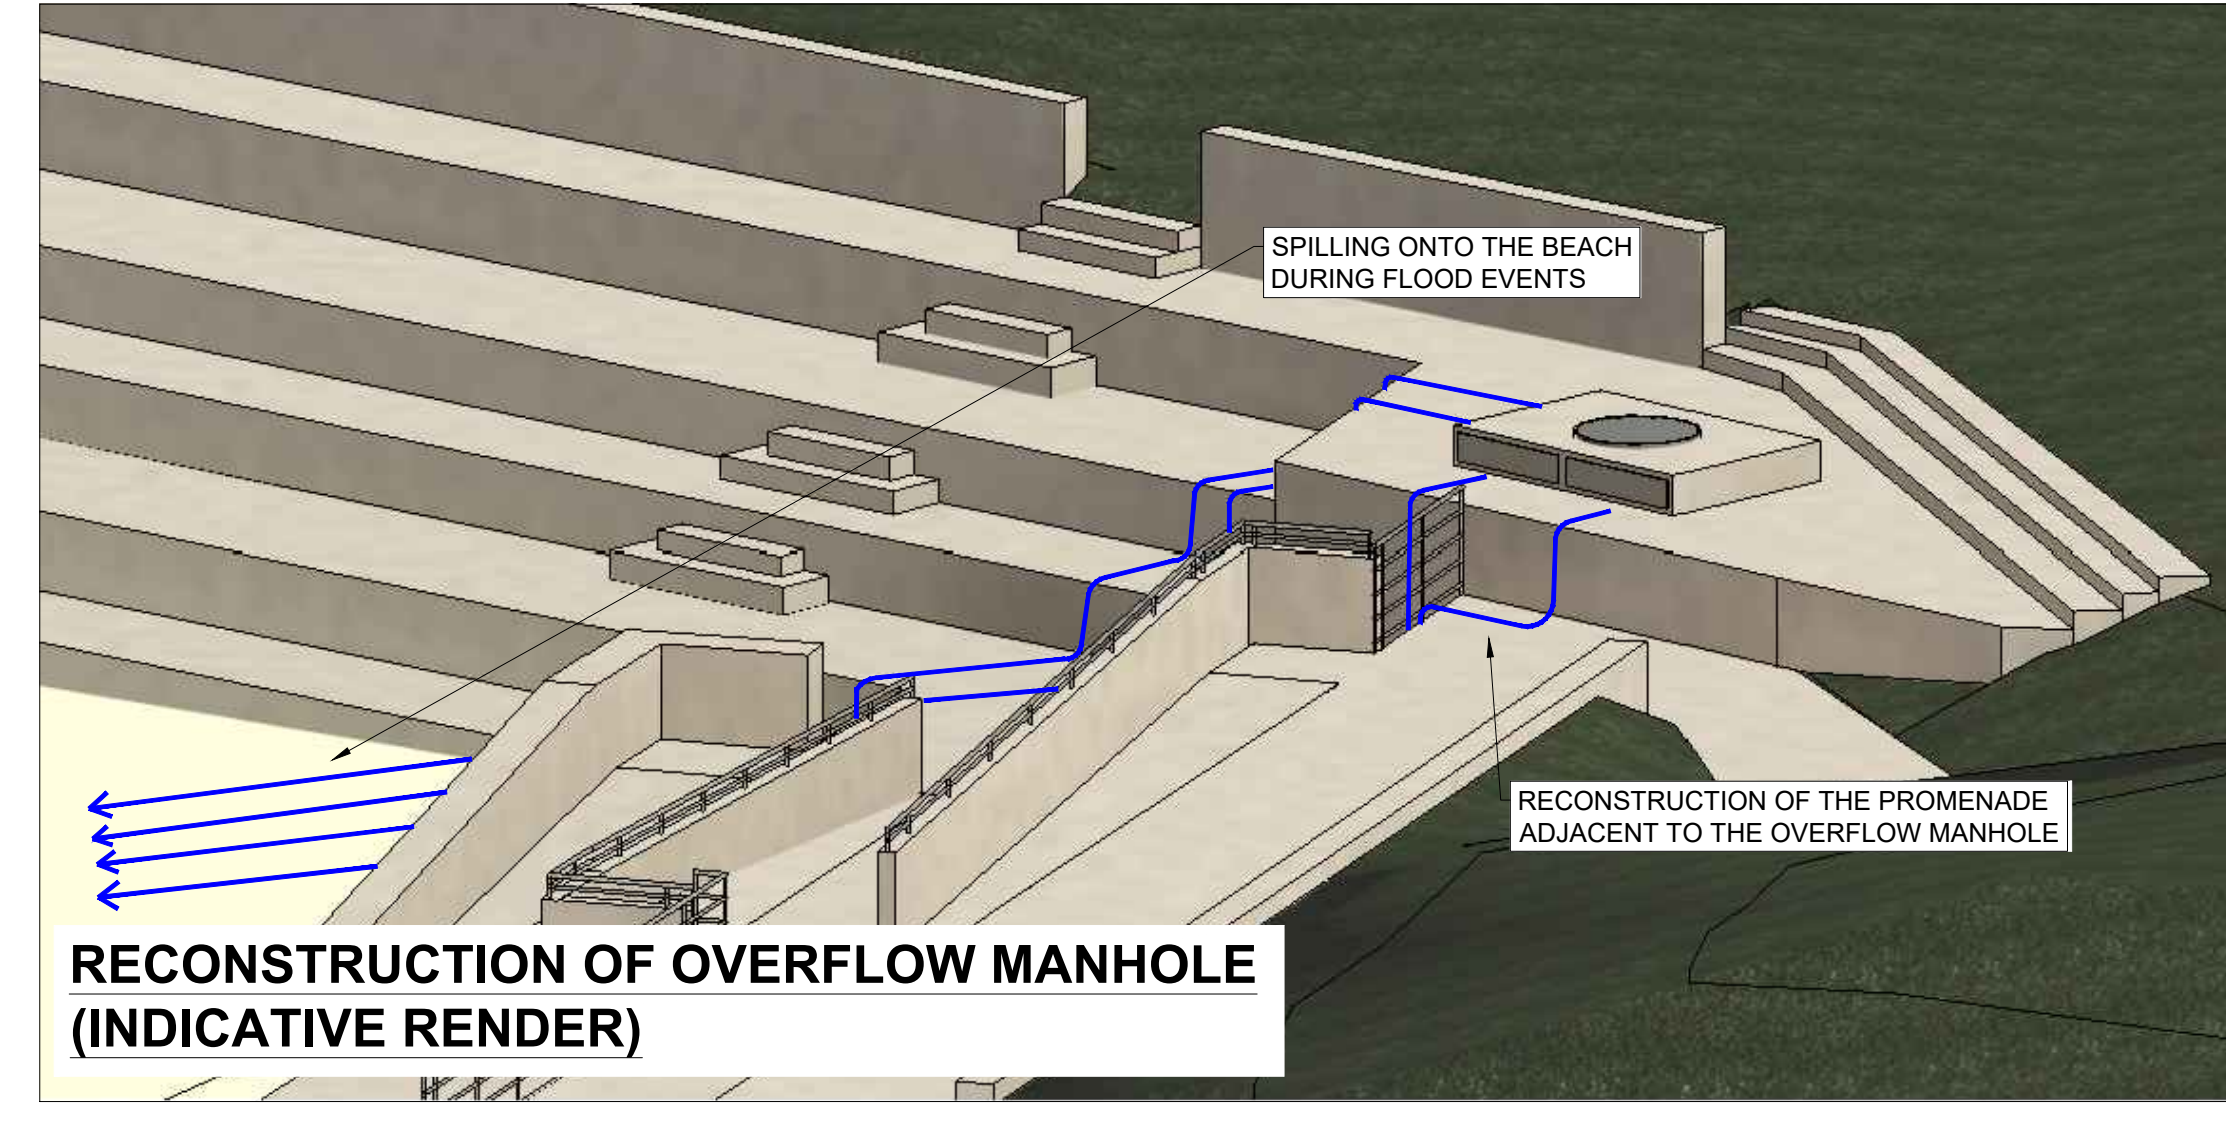


RECONSTRUCTION OF OVERFLOW MANHOLE ON ATLANTIC STREAM OUTFALL CULVERT

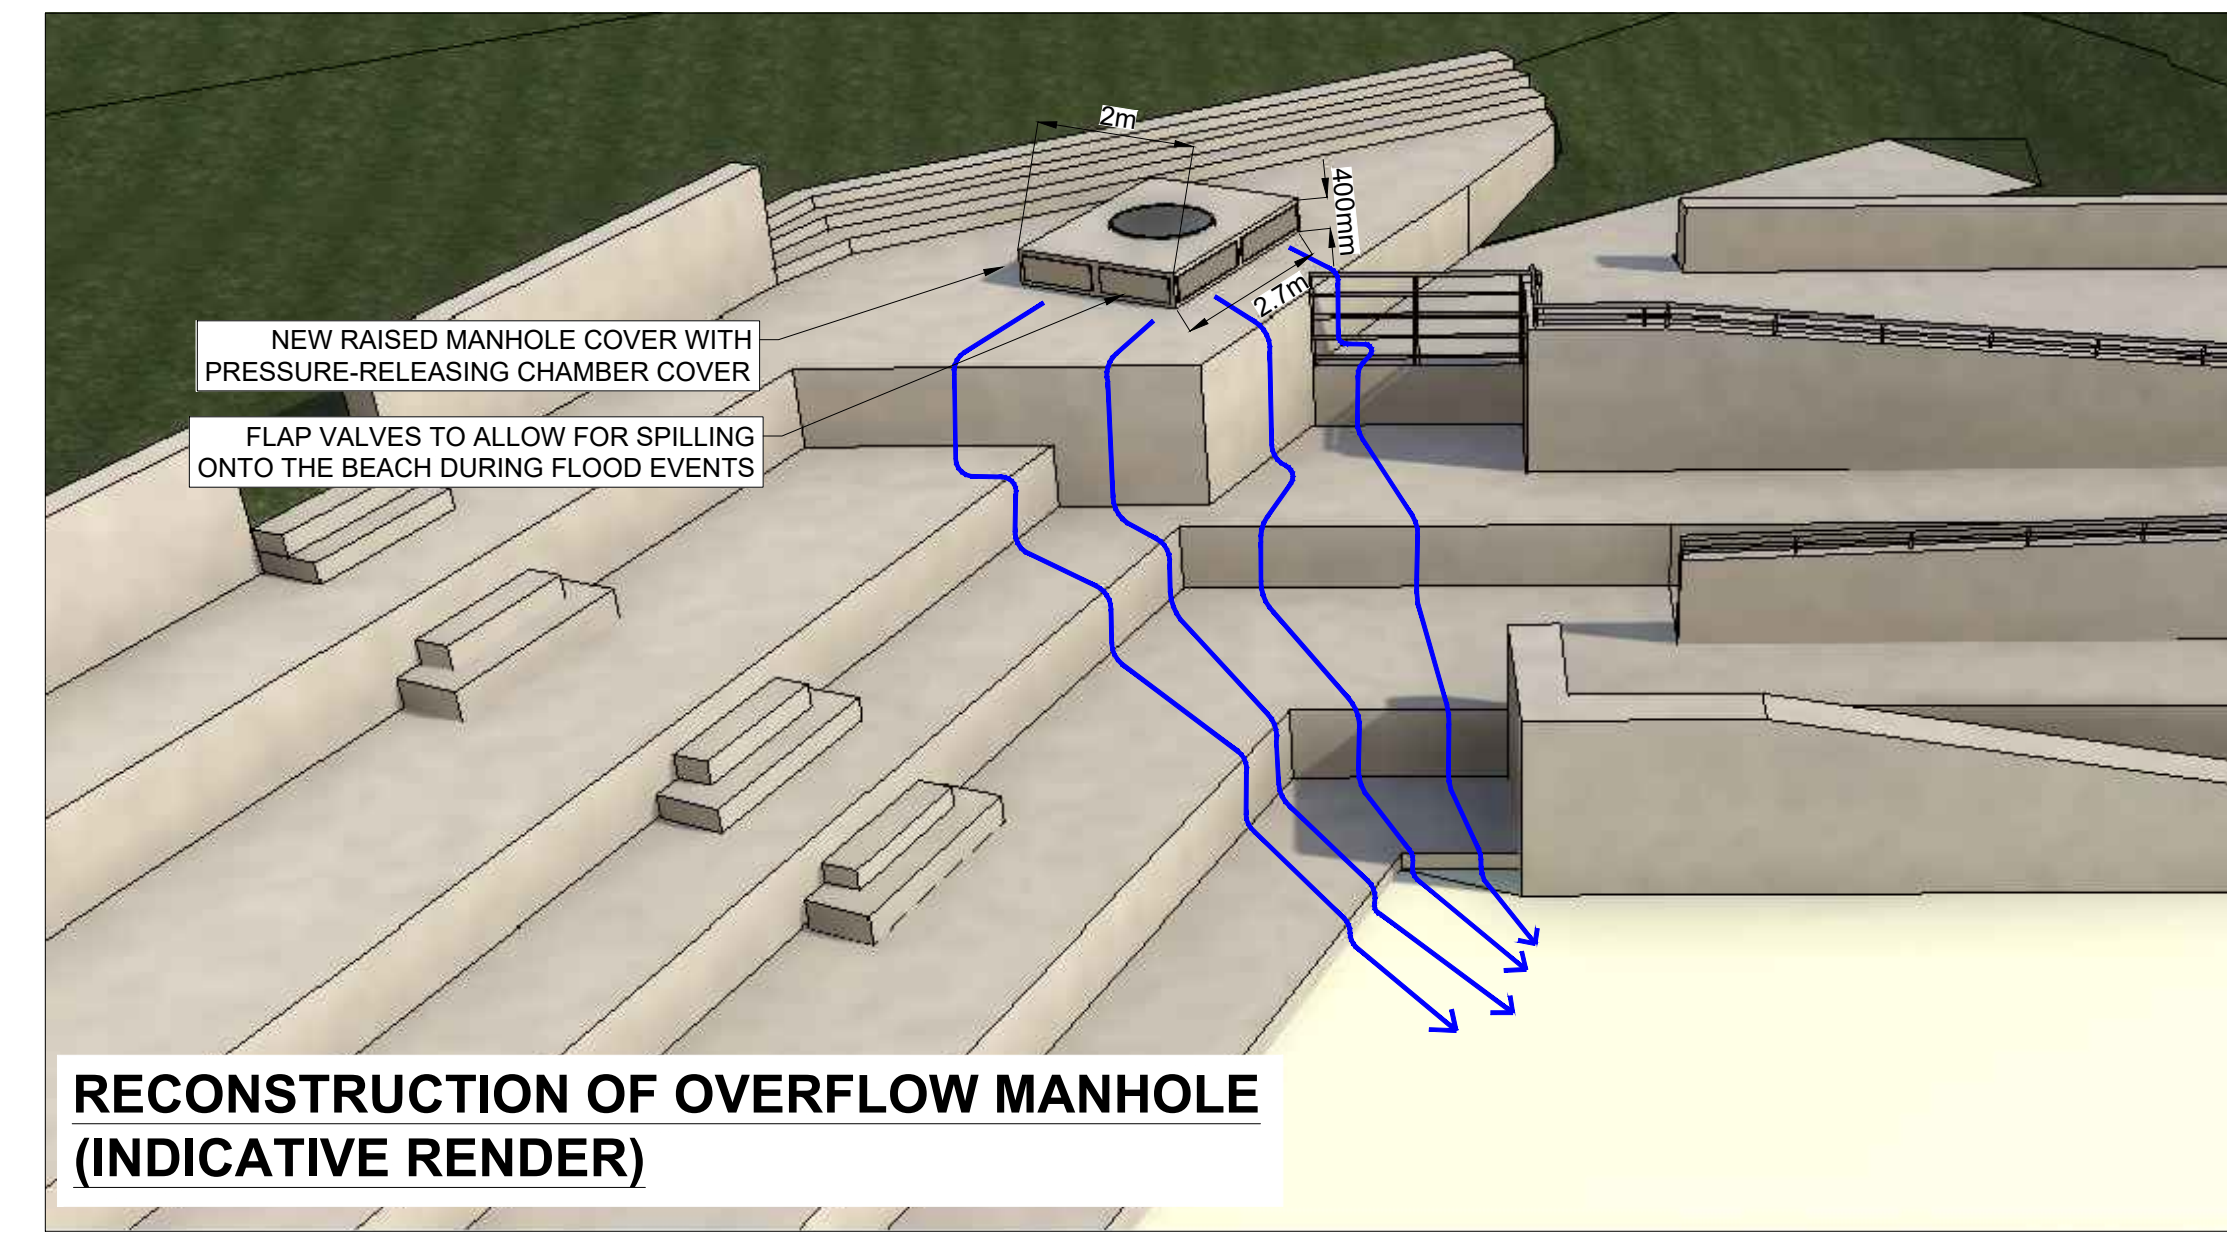

1			
2			

No.	Construction Risk	Maintenance Risk	Demolition Risk
In addition to the hazards/risks normally associated with the types of work detailed on this drawing take note of the above.			

SAFETY, HEALTH AND ENVIRONMENTAL INFORMATION BOX

- DRAWING NOTES**
- ALL DIMENSIONS SHOWN ARE IN METRES UNLESS OTHERWISE STATED AND LEVELS IN METRES ABOVE ORDNANCE DATUM.
 - DO NOT SCALE FROM THIS DRAWING. ALL DIMENSIONS MUST BE CHECKED/VERIFIED ON SITE.
 - ANY DISCREPANCIES NOTED ON SITE ARE TO BE REPORTED TO THE ENGINEER IMMEDIATELY.
 - THE LOCATIONS OF ANY KNOWN SERVICES SHOWN ON THIS DRAWING ARE APPROXIMATE AND FOR GUIDANCE ONLY. THE CONTRACTOR WILL CONFIRM THE LOCATION OF ANY SERVICES PRIOR TO THE COMMENCEMENT OF ANY WORKS.
 - THIS DRAWING IS NOT TO BE USED FOR CONSTRUCTION.
 - THE ELECTRONIC VERSION OF THIS DRAWING IS NOT TO BE USED FOR SETTING OUT.

REFERENCE DRAWINGS

19109-JBAI-XX-DR-C-02120 FLOOD DEFENCES ATLANTIC STREAM OUTFALL CULVERT SCREEN

FLOOD DEFENCE LEVEL - ATLANTIC STREAM			
REPORTING POINT LOCATION	1% AEP FLOOD LEVEL (mAOD)	DEFENCE LEVEL (mAOD)	DEFENCE MEASURE
P1 (ENTRANCE TO ATLANTIC CULVERT AT WATERWORLD KILKEE)	6.64	N/A	CULVERT RELIEF

- LEGEND**
- REPORTING POINT LOCATION
 - ▬ STREAM

Rev.:	Date	Drawn	PB	Designed	PB	Checked	MOD	Approved	MOD
	24/06/24								

Client Approval

A - Approved

B - Approved with Revisions

C - Do Not Use

24 Grove Island
Corbally
Limerick
Ireland
V94 312N

T +353 (0)61 345 463
E info@jbaconsulting.com
www.jbaconsulting.com
Twitter @JBAConsulting

JBA consulting

KILKEE FLOOD RELIEF SCHEME

Title

FLOOD DEFENCES
ATLANTIC STREAM OUTFALL CULVERT
for

Client

CLARE COUNTY COUNCIL

The property of this drawing and design vested in Jeremy Benn Associates Ltd. It shall not be reproduced in whole or in part, nor disclosed to a third party, without the prior written consent of Jeremy Benn Associates Ltd.

Drawn: PB	24/06/2024	Designed: PB	24/06/2024
Checked: MOD	24/06/2024	Approved: MOD	24/06/2024
Project Reference: 2019s1431 / CGD		Scale: 1:500 @ A1	
Drawing Number: 19109-JBAI-XX-DR-C-02105	Status: A3	Revision: C02	Sheet Size: A1