



Section E-E scale 1:100@A1

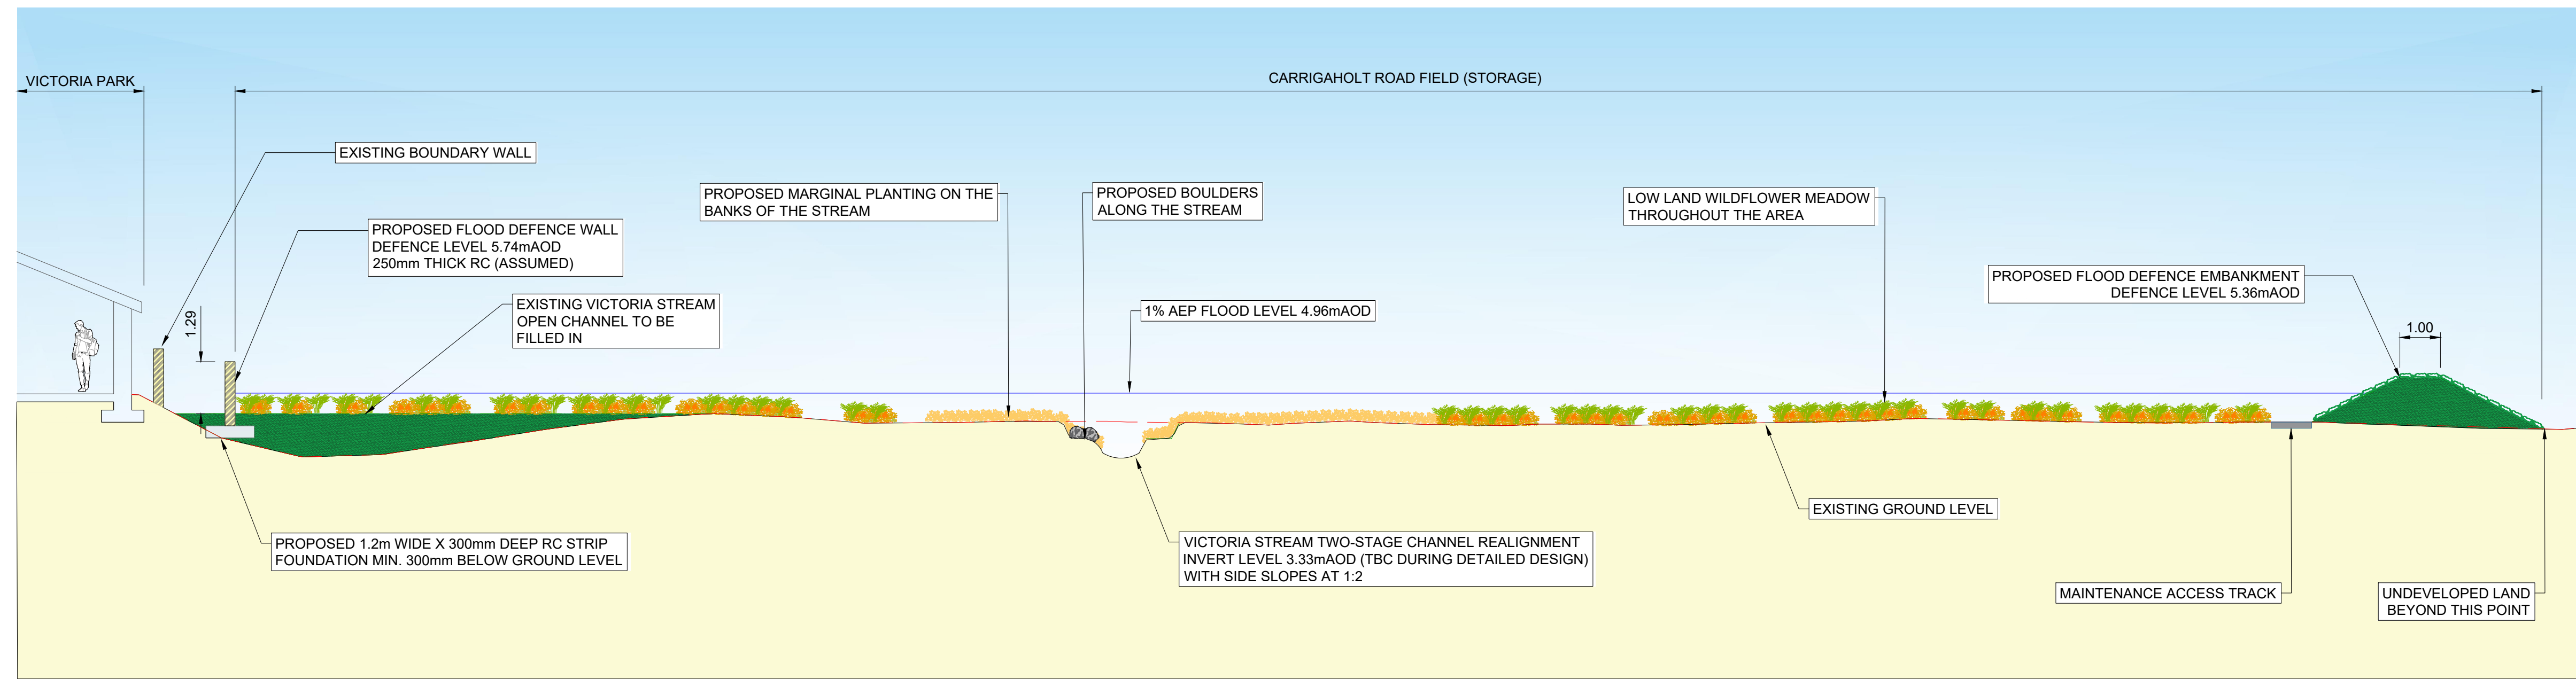

Section F-F scale 1:50@A1

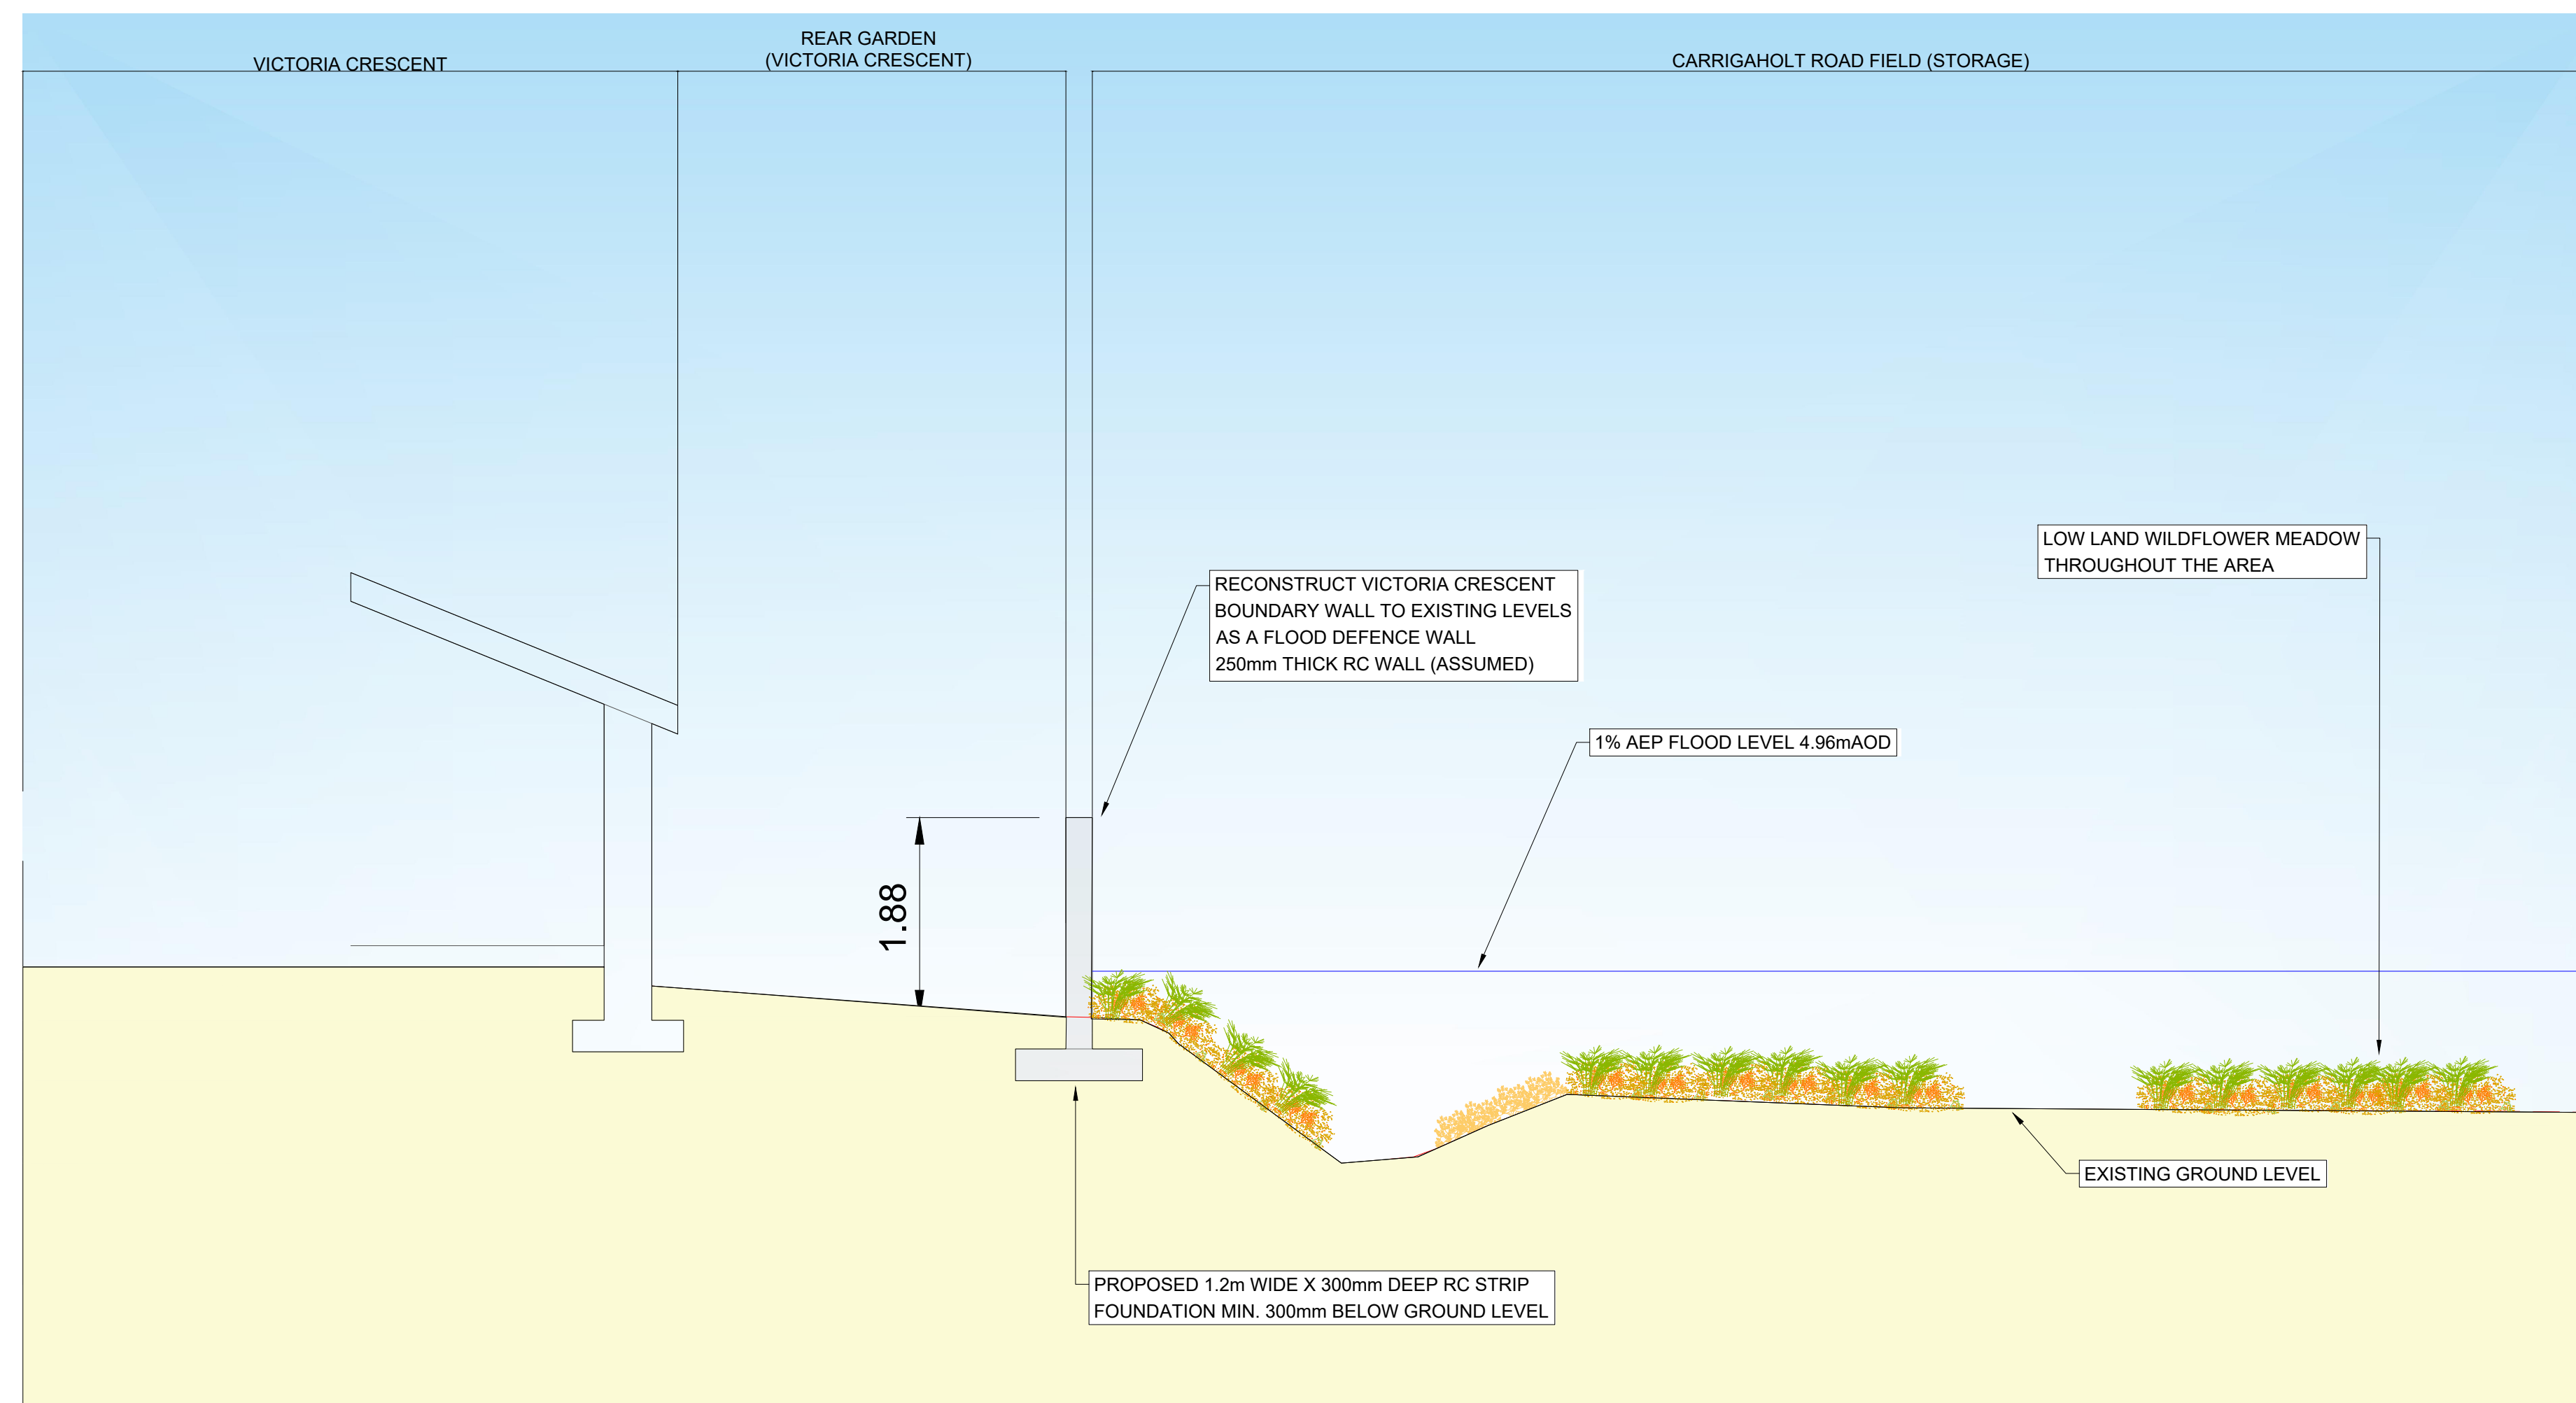

1			
2			

In addition to the hazards/risks normally associated with the types of work detailed on this drawing take note of the above.

SAFETY, HEALTH AND ENVIRONMENTAL INFORMATION BOX

DRAWING NOTES

- ALL DIMENSIONS SHOWN ARE IN METRES UNLESS OTHERWISE STATED AND LEVELS IN METRES ABOVE ORDNANCE DATUM.
- DO NOT SCALE FROM THIS DRAWING. ALL DIMENSIONS MUST BE CHECKED/VERIFIED ON SITE.
- ANY DISCREPANCIES NOTED ON SITE ARE TO BE REPORTED TO THE ENGINEER IMMEDIATELY.
- THE LOCATIONS OF ANY KNOWN SERVICES SHOWN ON THIS DRAWING ARE APPROXIMATE AND FOR GUIDANCE ONLY. THE CONTRACTOR WILL CONFIRM THE LOCATION OF ANY SERVICES PRIOR TO THE COMMENCEMENT OF ANY WORKS.
- THIS DRAWING IS NOT TO BE USED FOR CONSTRUCTION.
- THE ELECTRONIC VERSION OF THIS DRAWING IS NOT TO BE USED FOR SETTING OUT.

REFERENCE DRAWINGS

19109-JBAI-XX-XX-DR-L-02121 FLOOD DEFENCES WESTERN TRIBUTARY / VICTORIA STREAM

FLOOD DEFENCE LEVEL - VICTORIA STREAM / WELL STREAM / WESTERN TRIBUTARY			
REPORTING POINT LOCATION	1% AEP FLOOD LEVEL (mAOD)	DEFENCE LEVEL (mAOD)	DEFENCE MEASURE
P5 (WALL) (CARRIGAHOLT ROAD FIELD)	4.96	5.74	WALL
P5 (EMBANKMENT) (CARRIGAHOLT ROAD FIELD)	4.96	5.36	EMBANKMENT

002	Comments	FOR PLANNING SUBMISSION.
-----	----------	--------------------------

Rev.: Date 24/06/24 Drawn PB Designed PB Checked MOD Approved MOD
 Client Approval
 A - Approved
 B - Approved with Revisions
 C - Do Not Use

24 Grove Island
 Corbally
 Limerick
 Ireland
 V94 312N



Project
KILKEE FLOOD RELIEF SCHEME

Title
 FLOOD DEFENCES
 VICTORIA STREAM
 CROSS-SECTIONS
 for
 Client
CLARE COUNTY COUNCIL

The property of this drawing and design vested in Jeremy Benn Associates Ltd. It shall not be reproduced in whole or in part, nor disclosed to a third party, without the prior written consent of Jeremy Benn Associates Ltd.

Drawn: PB	24/06/2024	Designed: PB	24/06/2024
Checked: MOD	24/06/2024	Approved: MOD	24/06/2024
Project Reference: 2019s1431 / CGD		Scale: AS SHOWN @ A1	
Drawing Number: 19109-JBAI-XX-XX-DR-L-02123	Status: A3	Revision: C02	Sheet Size: A1